


585108-Fig 2 (Project Location)



SCALE: AS SHOWN  
DESIGNED: JSM  
DRAWN: TVP  
CHECKED:  
APPROVED:  
PROJ. NO.: 58-51-08  
DATE: 4/13/22

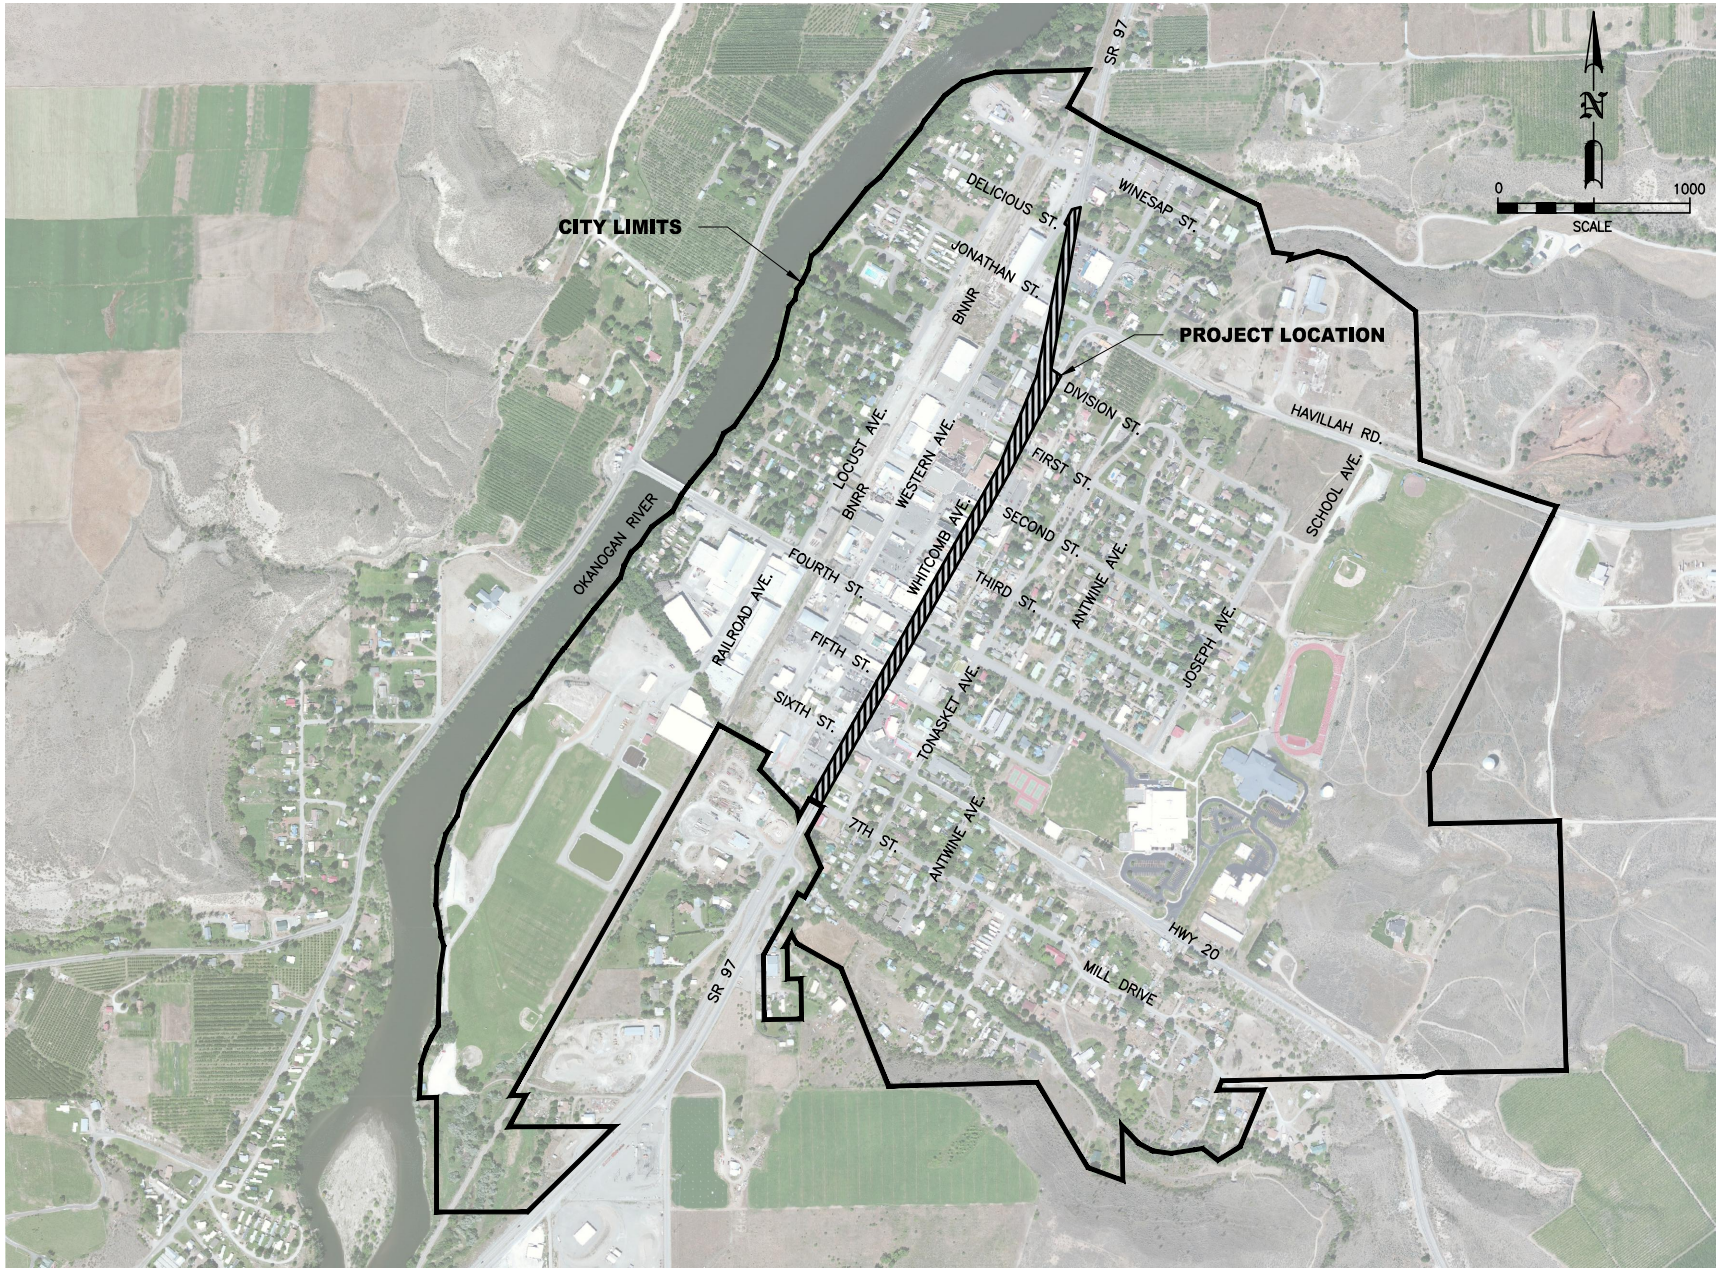

**CITY OF TONASKET, WASHINGTON**

**PROJECT LOCATION**